


FIRST FLOOR PLAN
1" = 20'



150 WORTH

WORTH AVENUE

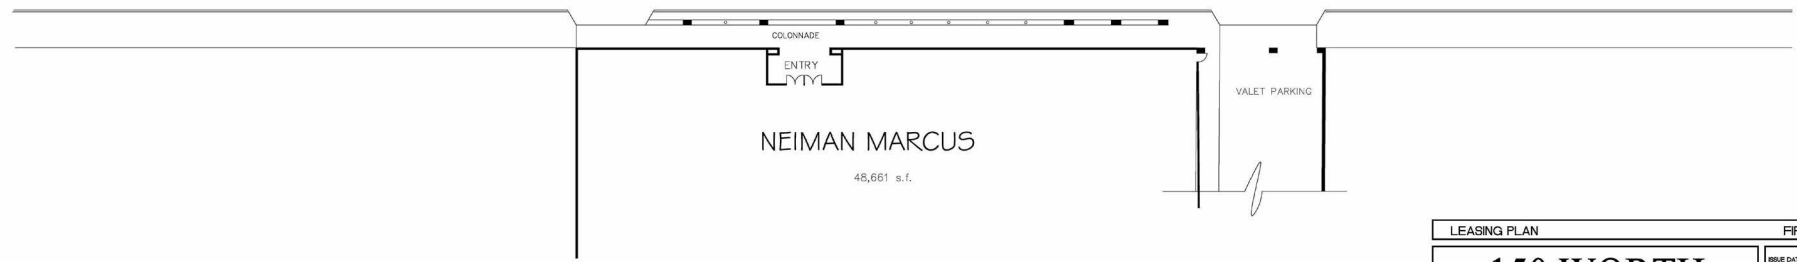

LEASING PLAN	FIRST LEVEL
150 WORTH	
THE GOODMAN COMPANY DEVELOPERS 777 S. FLAGLER DR., SUITE 101, WEST PALM BEACH, FL 33409-6992	ISSUE DATE: 08-15-11 DRAWN BY: JAW CHECKED BY: SCALE: 1" = 20' DRAWING NO.: PLP-001 FIRST LEVEL