


SECOND FLOOR PLAN

1" = 20'

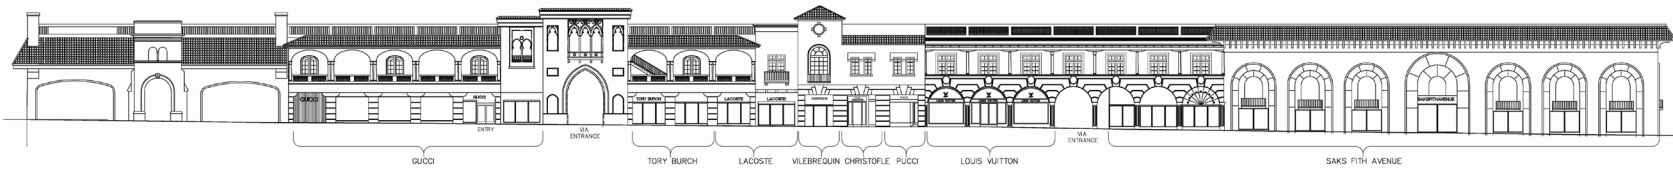

150 WORTH

WORTH AVENUE



	LEASING PLAN	SECOND LEVEL
	150 WORTH	
	THE GOODMAN COMPANY DEVELOPERS	
	777 S. FLAGLER DR., SUITE 101, WEST PALM BEACH, FL 33409-6992	
		ISSUE DATE: 08/15/11 DRAWN BY: <i>JAD</i> CHECKED BY: SCALE: 1" = 20' DRAWING NO.: PLP-001 SECOND LEVEL
REV	DESCRIPTION	DATE