


FIRST FLOOR PLAN
1" = 20'




WORTH AVENUE

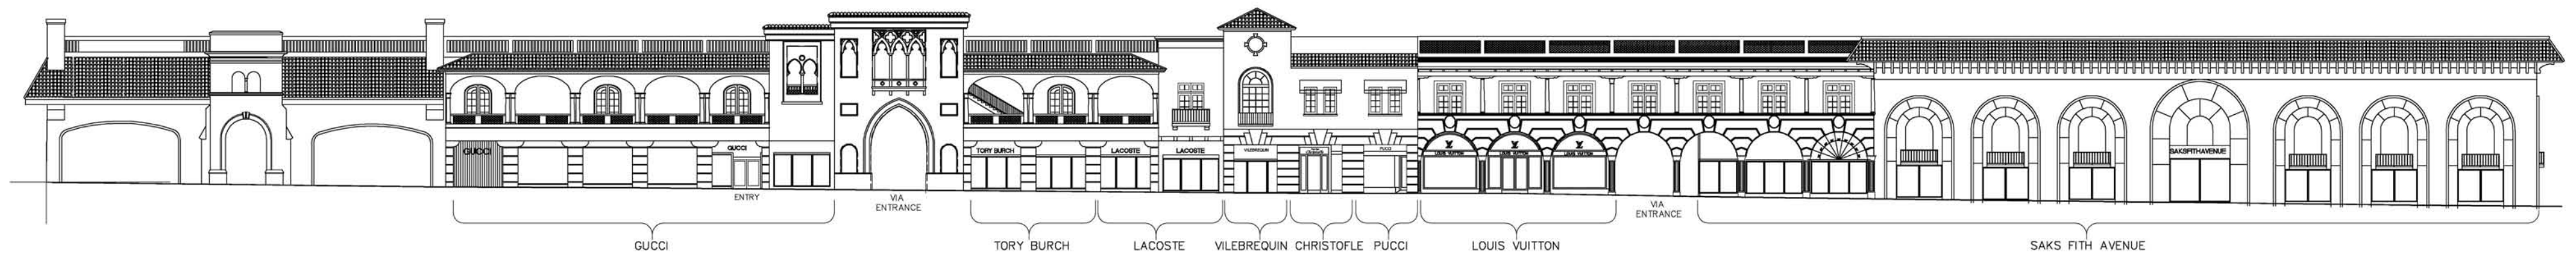

150 WORTH

WORTH AVENUE

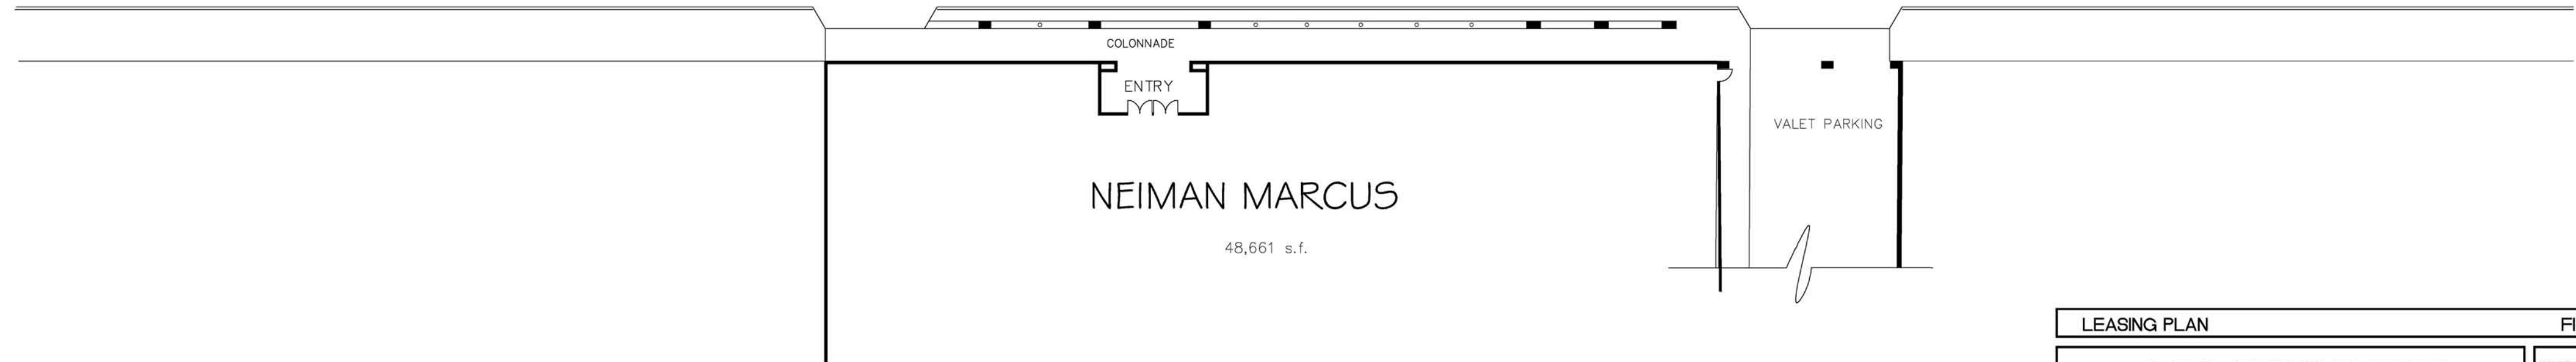

| | |
|---|---------------------------|
| LEASING PLAN | FIRST LEVEL |
| 150 WORTH | |
| THE GOODMAN COMPANY DEVELOPERS 777 S. FLAGLER DR., SUITE 1101, WEST PALM BEACH, FL. 33401-6192 | |
| ISSUE DATE: 07-27-09 | DRAWN BY: <i>MW</i> et al |
| CHECKED BY: | SCALE: 1" = 20' |
| DRAWING NO. PLP-001 | FIRST LEVEL |