
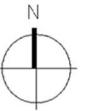
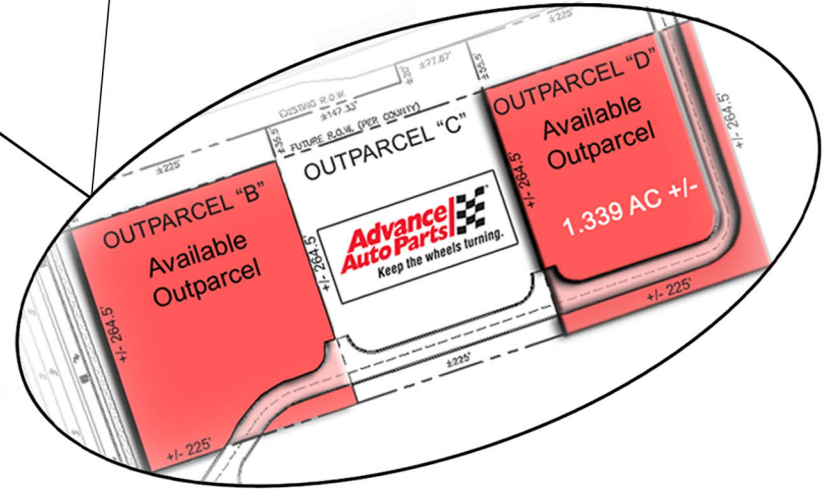


STATE ROAD 54 / WESLEY CHAPEL BLVD. east of BRUCE B. DOWNS BLVD.

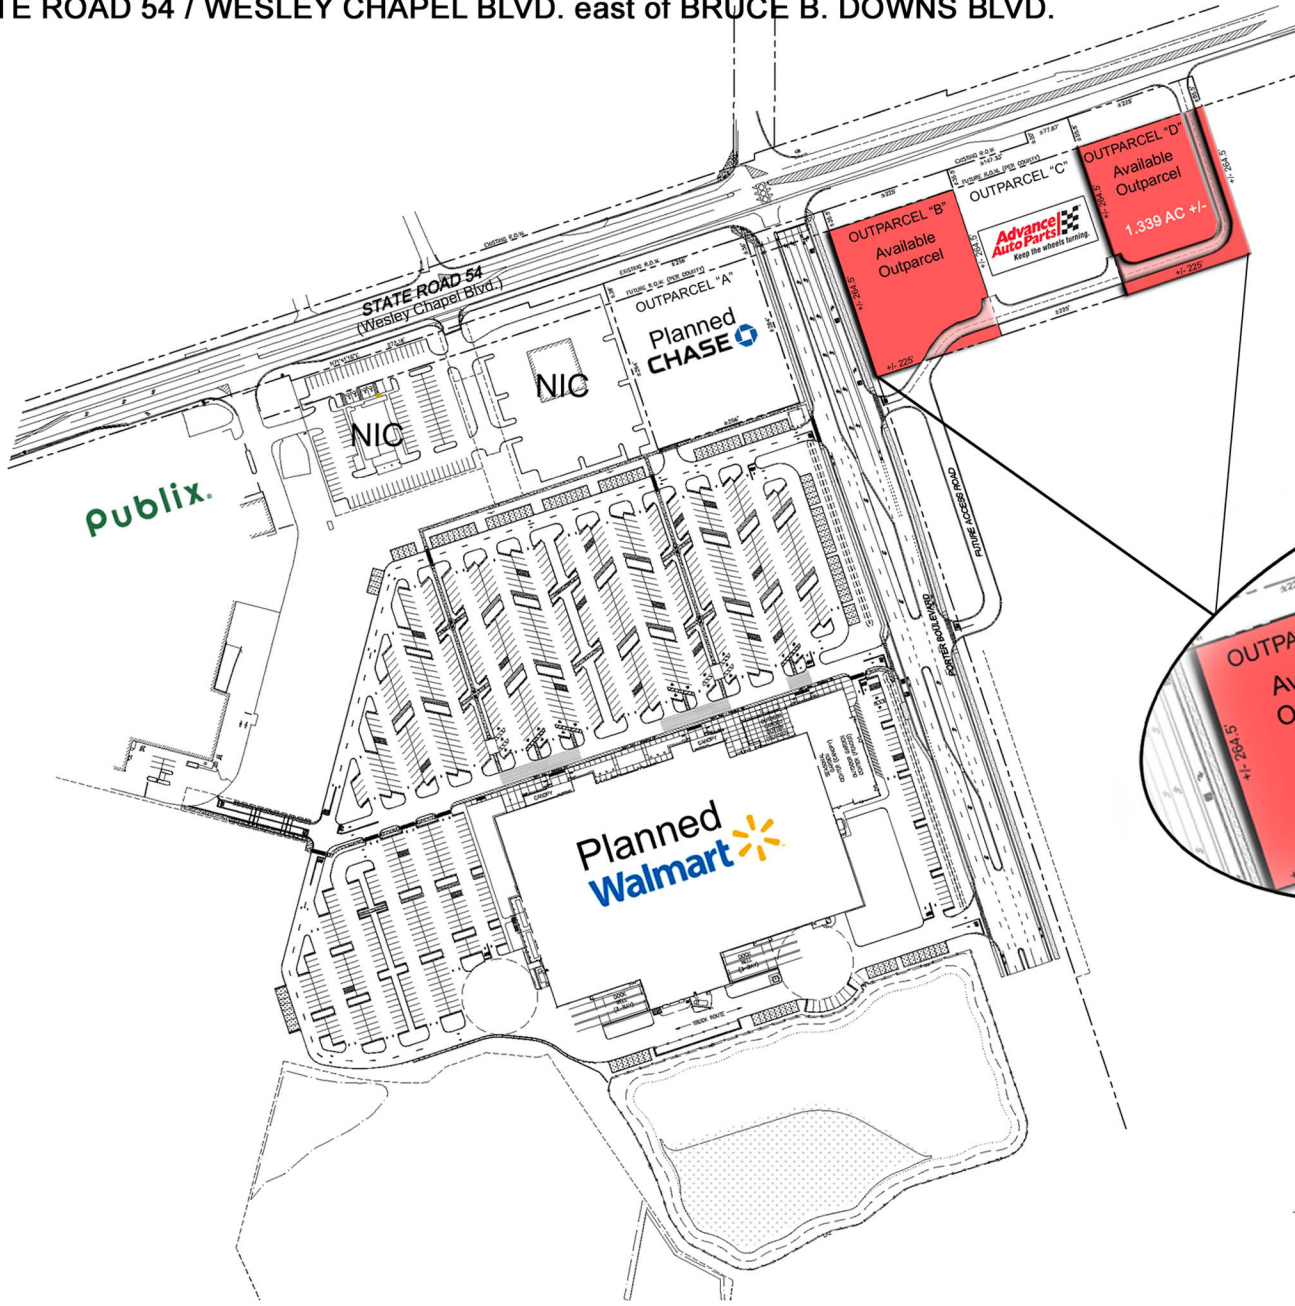

The Goodman Company
 Phillips Point, East Tower, Ste 1101
 777 South Flagler Drive
 West Palm Beach, Florida 33401

MASTER EXHIBIT		OUT PARCELS 1-4	
State Road 54			
WESLEY CHAPEL	FLORIDA	DATE: 04-10-12	DRAWN BY:
THE GOODMAN COMPANY DEVELOPERS <small>777 S. FLAGLER DRIVE, WEST PALM BEACH, FL 33401-4902</small>		SCALE: 1" = 100'	CHECKED BY:
		DATE:	EX-OP